


LEGEND

- 1 Driveway
- 2 Walkable Groundcover
- 3 Shade Structure and Deck
- 4 Built-in BBQ
- 5 Mini Bocce Ball Court
- 6 Putting Green + Sand
- 7 Bench
- 8 Gamehouse
- 9 Rain Barrel
- 10 Surfboard + Kayak Storage
- 11 Sports Equipment Storage
- 12 Trash and Recycle Bins




Putting Green

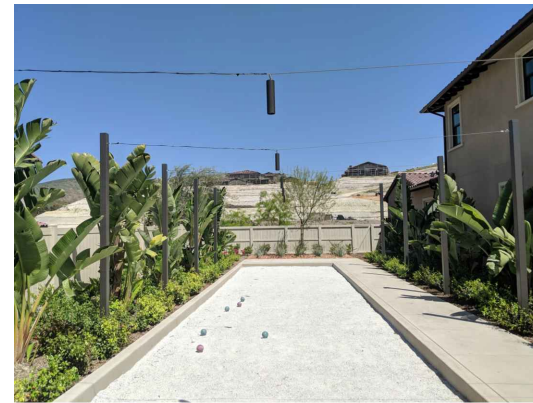

Mini Bocce Ball Court



Active Lawn

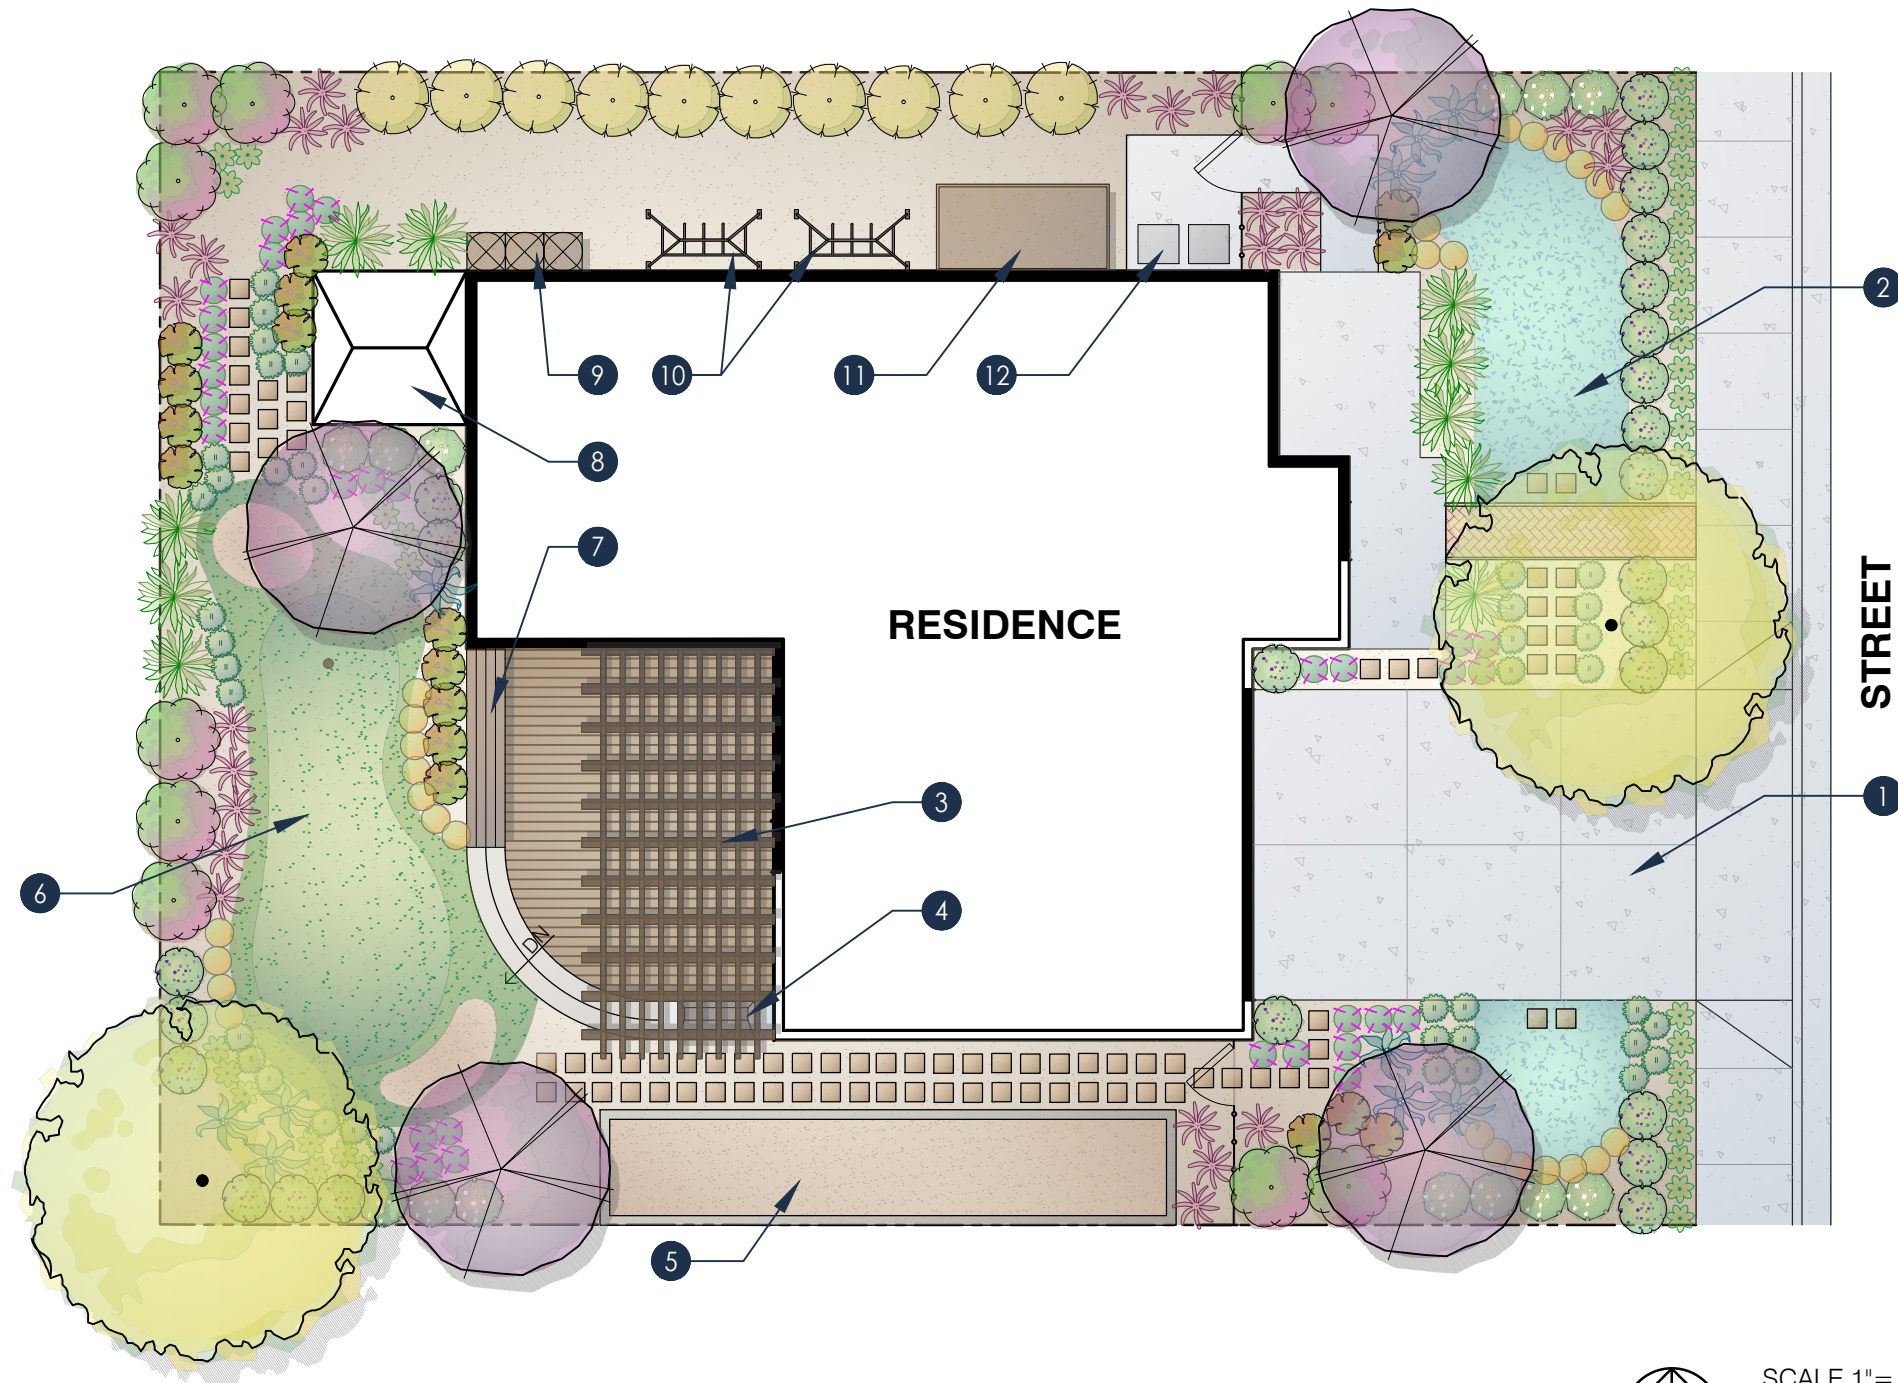



SCALE 1" = 10'
0 2.5 5 10 FEET

PLANT LEGEND

(Hydrozone data shown is based on WUCOLS IV, Region 3. Plants included in this legend can be found in the WaterSmart Patio Paradise and Contemporary Effect Plant Palette)

SYMBOL	SCIENTIFIC NAME COMMON NAME	HYDROZONE	QTY.
--------	-------------------------------	-----------	------

TREES

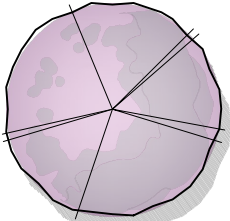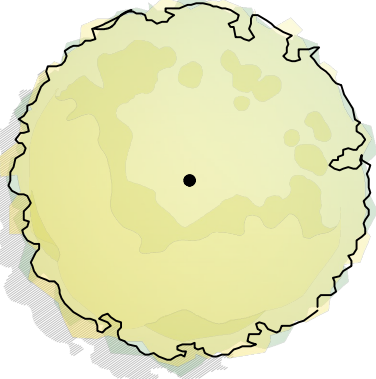	AGONIS FLRXUOSA 'AFTER DARK' PEPPERMINT WILLOW	L	4
	PARKINSONIA X 'DESERT MUSEUM' DESERT MUSEUM PALO VERDE	VL	2

SYMBOL	SCIENTIFIC NAME COMMON NAME	HYDROZONE	QTY.
--------	-------------------------------	-----------	------

SHRUB

	ALOE STRIATA CORAL ALOE	L	27
	AGAVE ATTENUATA FOXTAIL AGAVE	L	10
	BULBINE FRUTESCENS STALKED BULBINE	L	40
	CALADRINA GRANDIFLORA ROCK PURSLANE	L	32
	CONVOVULUS CNEORUM BUSH MORNING GLORY	L	13
	DASYLIRION TEXANUM GREEN DESERT SPOON	L	10
	HELICOTRICHON SEMPERVIRENS BLUE OAT GRASS	L	40
	KALANCHOE ORHYALIS COPPER SPOONS	L	17
	LEUCOPHYLLUM F. 'COMPACTA' COMPACT TEXAS RANGER	L	10
	PHORMIUM 'EVENING GLOW' NEW ZEALAND FLAX	M	25
	SALVIA LEUCANTHA MEXICAN SAGE	L	25
	WESTRINGIA 'WYNYABBIE GEM' COAST ROSEMARY	L	10

GROUND COVER

	DYMONDIA MARGARETAE SILVER CARPET	L	215 SF
	PUTTING GREEN - ARTIFICIAL SPORTS TURF OR WARM SEASON TURF SUCH AS HYBRID BERMUDA OR SEASHORE PASPALUM.	H	307 SF



TYPICAL WATERSMART LANDSCAPE RESIDENTIAL PLANS

SPORTS FRIENDLY LANDSCAPE